


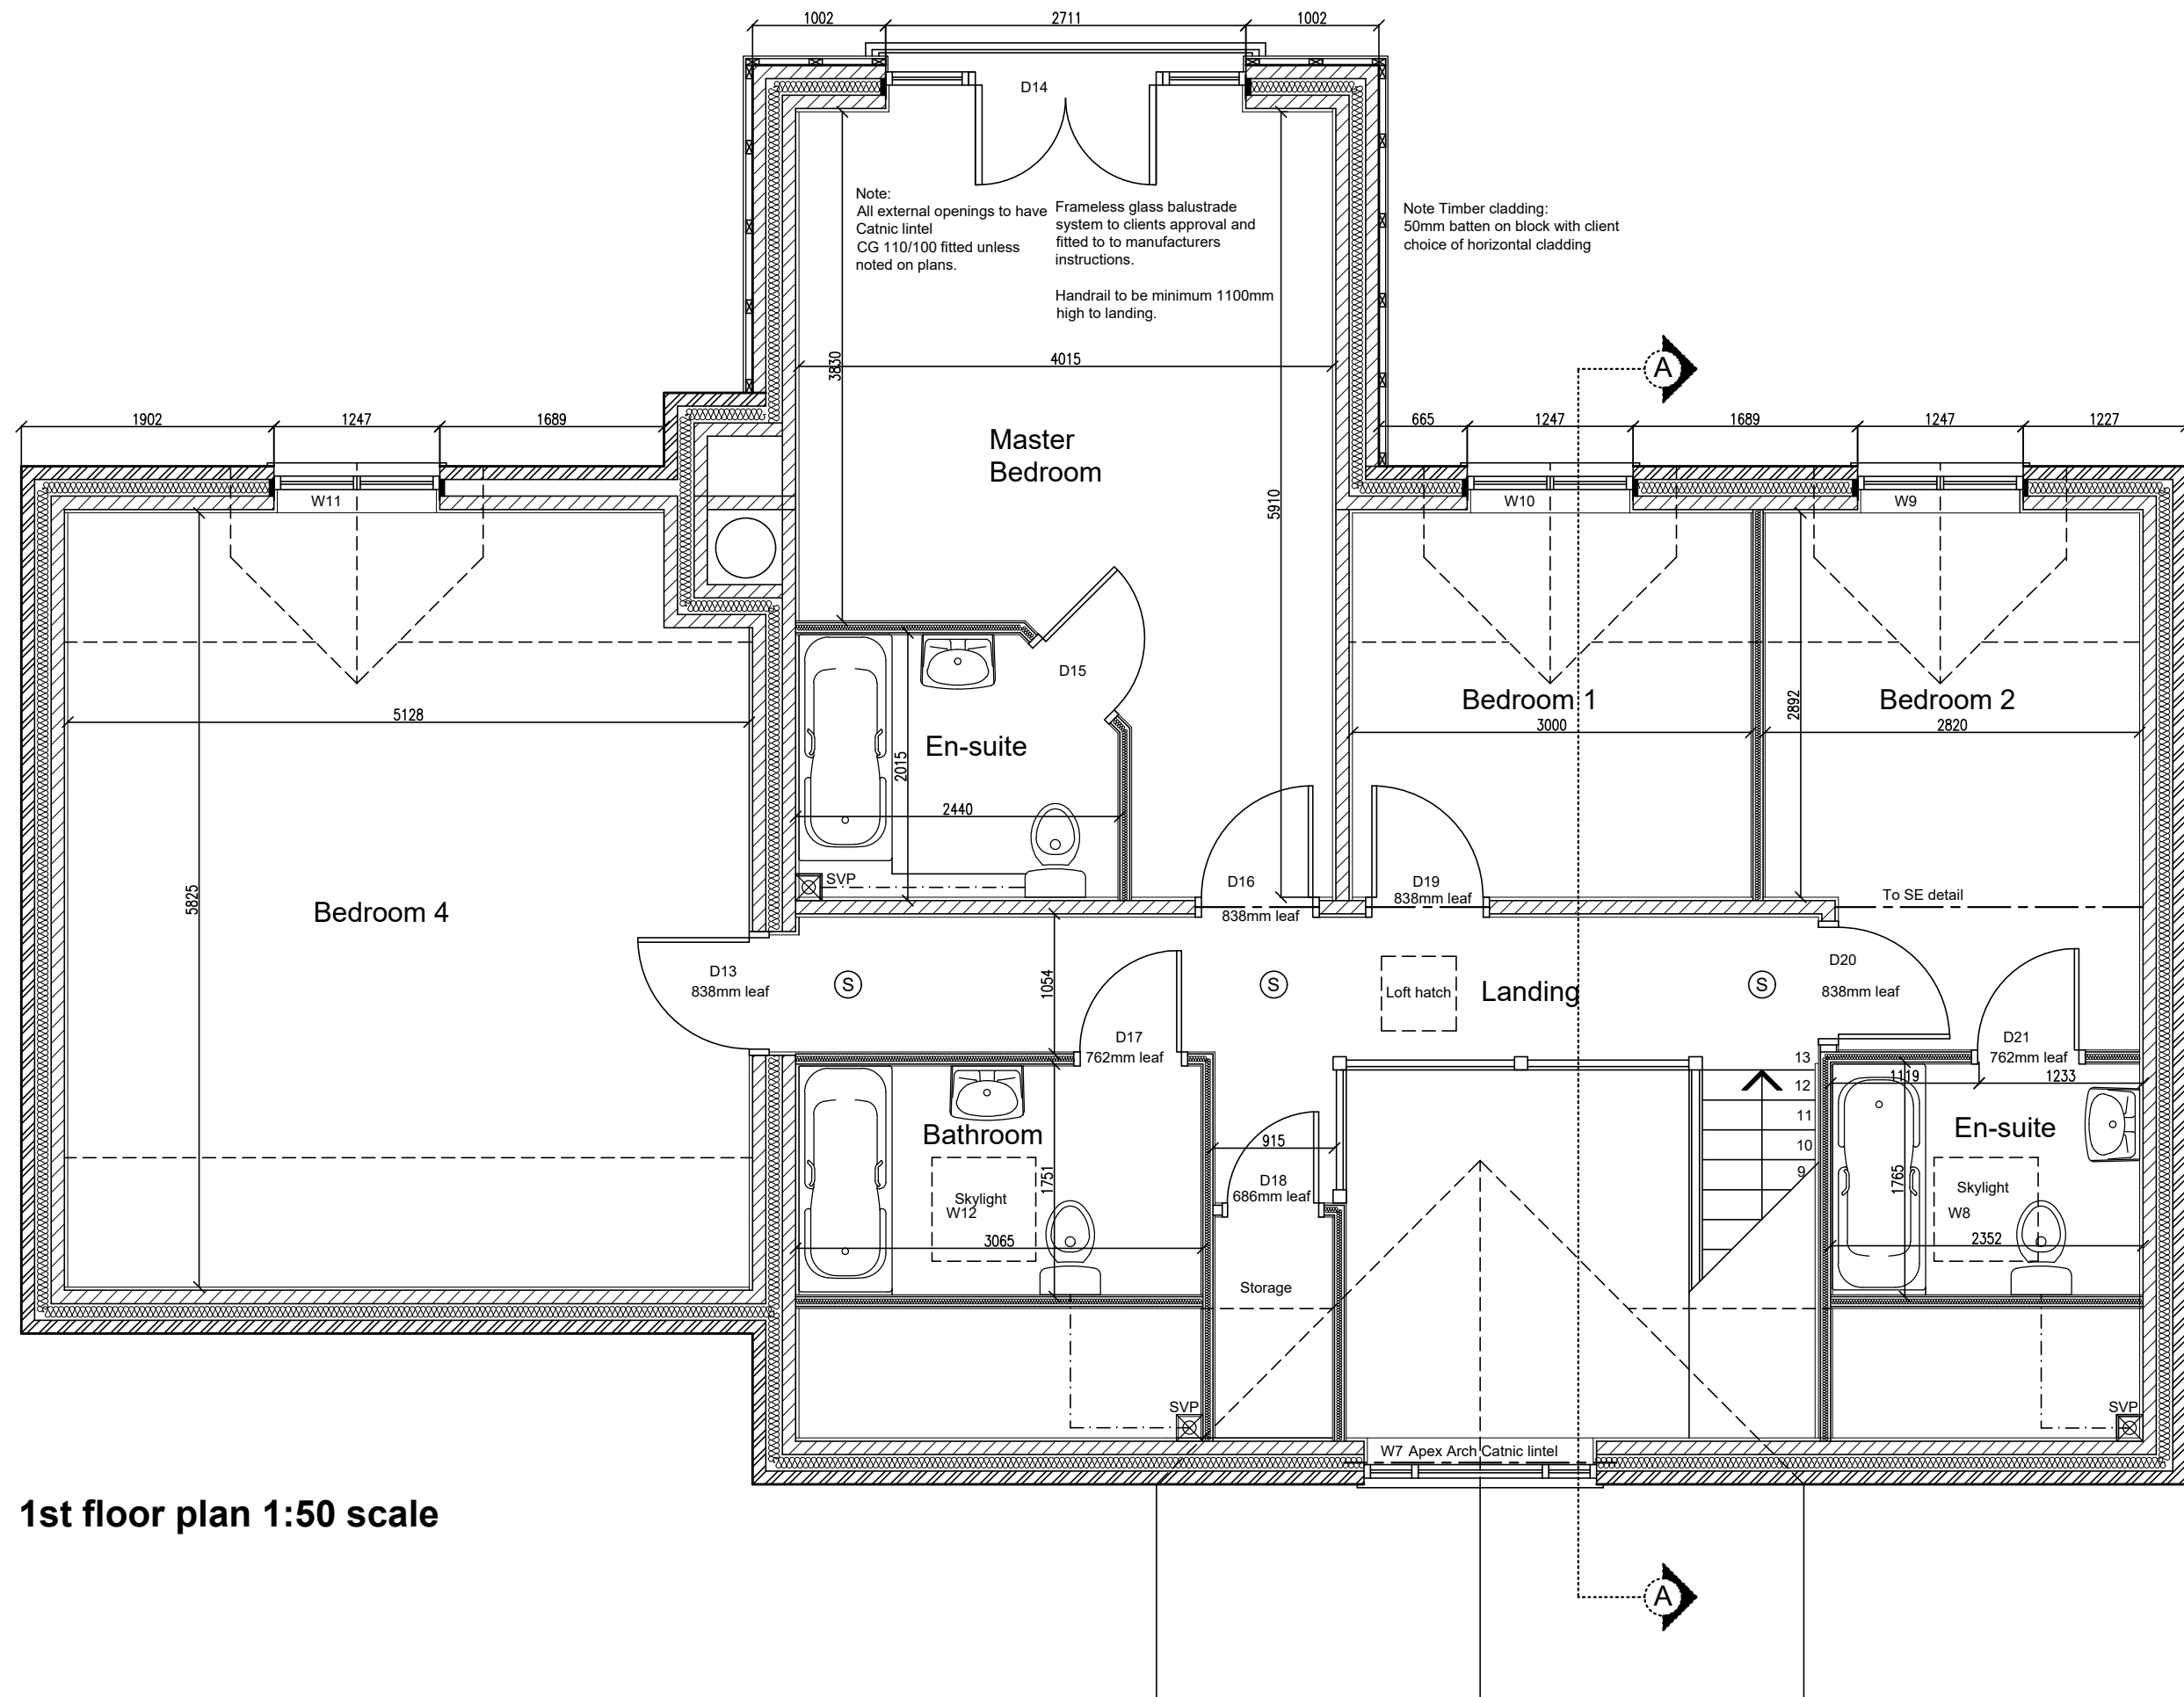

DRAWING TITLE: 1ST FLOOR PLAN
 CLIENT: NEWFIELD HOMES
 PROJECT: NEW HOUSE ADJACENT CHJARNWOOD
 SCALE: AS NOTED @ A3
 DATE: 23/03/2017

THIS DRAWING IS COPYRIGHTED
 AND MAY NOT BE REPRODUCED
 WITHOUT WRITTEN PERMISSION
 DO NOT SCALE OFF THE DRAWING



DRAWING NO: 1614BR/06